




by Guttercrest

# CAPPING APPROVAL FORM

**CAPPING TO BE FIXED AT EACH END AND AT MAXIMUM 500mm CENTRES**

FRONT EDGE

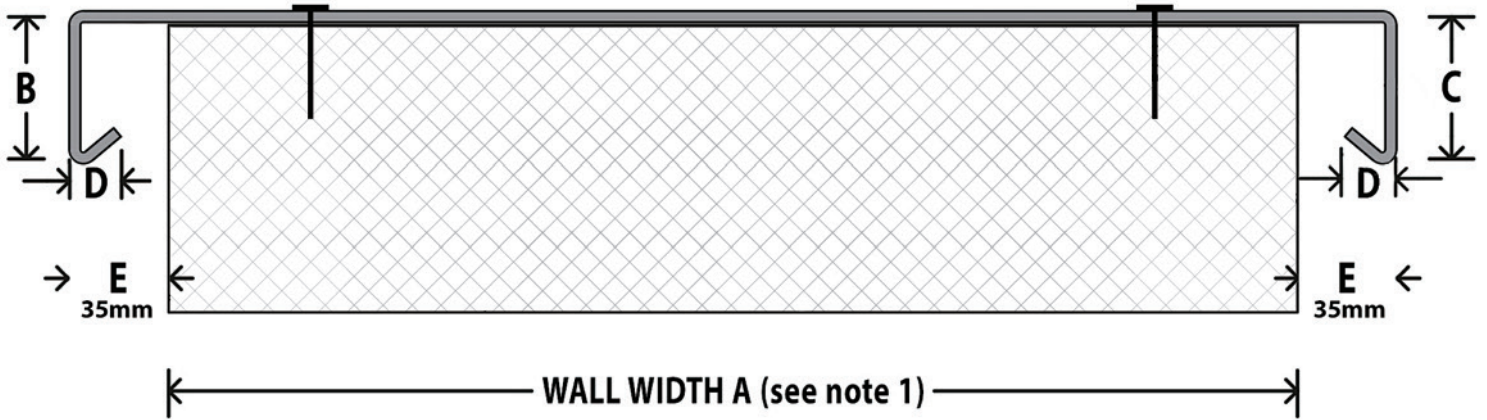

COMPANY: \_\_\_\_\_ PROJECT REFERENCE: \_\_\_\_\_

PROJECT NAME: \_\_\_\_\_

EMAIL: \_\_\_\_\_ TEL: \_\_\_\_\_

**A - WALL WIDTH:**

	(See note 1)
--	--------------

**B - FRONT OF CAPPING HEIGHT:**

	50mm standard RECOMMENDED
--	------------------------------

**C - BACK OF CAPPING HEIGHT:**

	50mm standard RECOMMENDED
--	------------------------------

**D - DRIP DIMENSION:**

	15mm standard
--	---------------

**E - WALL TO CAPPING OVERHANG:**

	35mm standard RECOMMENDED
--	------------------------------

**F - PAINT COLOUR OR MILL FINISH:**

	(RAL or BS colour reference)
--	------------------------------

- WARNING** WALLS SHOULD ONLY BE MEASURED AFTER ALL SITE FINISHES HAVE BEEN APPLIED, i.e. RENDERING/CLADDING ETC. AND AT REGULAR INTERVALS TO ENSURE CORRECT SIZING.
- DIMENSIONS SUGGESTED ARE STANDARD. NON STANDARD CONFIGURATIONS CAN BE MANUFACTURED TO CUSTOMER REQUIREMENTS & CONSIDERATION SHOULD BE GIVEN TO NHBC ETC.

**IT IS THE END USER'S RESPONSIBILITY TO ENSURE FIXINGS AND FIXING BACKGROUNDS ARE SUITABLE AND FIT FOR PURPOSE.**

SIGNATURE: \_\_\_\_\_ NAME: \_\_\_\_\_ DATE: \_\_\_\_\_