




by Guttercrest

CLICK-FIX COPING APPROVAL FORM

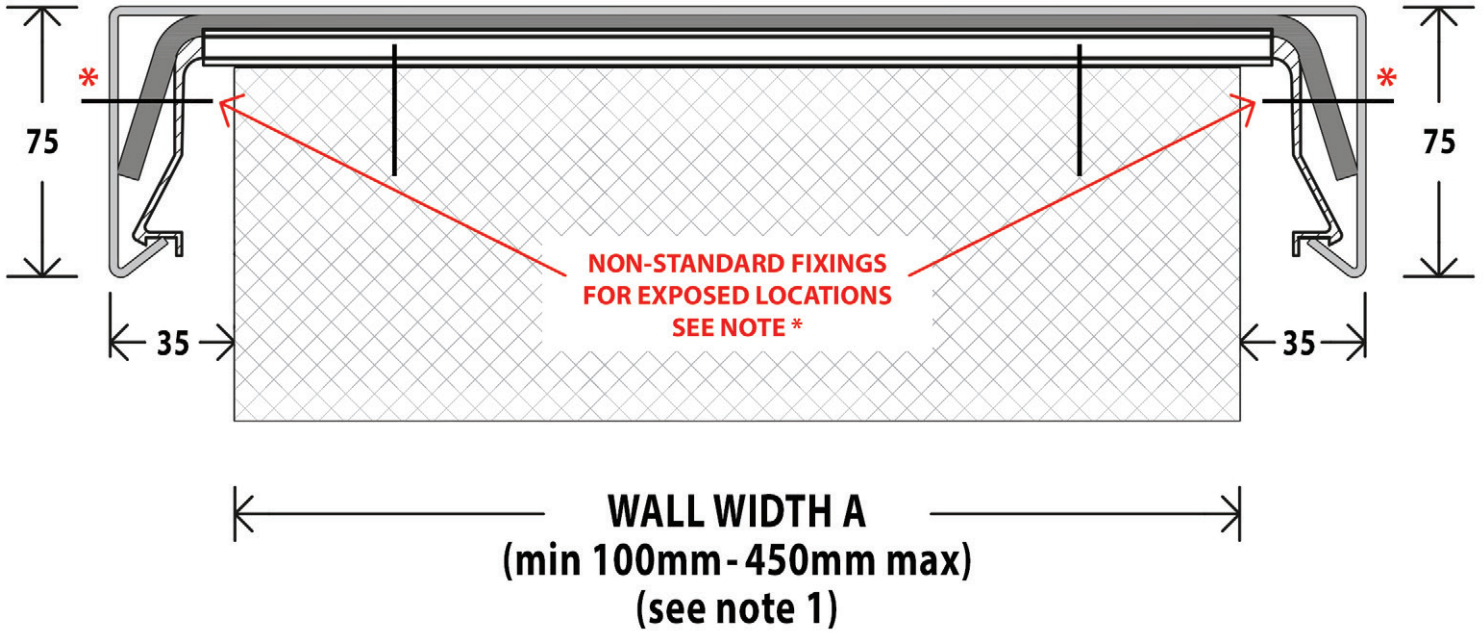

COMPANY: _____ PROJECT REFERENCE: _____

PROJECT NAME: _____

EMAIL: _____ TEL: _____

A - WALL WIDTH: (See note 1)

B - PAINT COLOUR OR MILL FINISH: (RAL/BS)

- WARNING** WALLS SHOULD ONLY BE MEASURED AFTER ALL SITE FINISHES HAVE BEEN APPLIED, i. e. RENDERING/CLADDING ETC. AND AT REGULAR INTERVALS TO ENSURE CORRECT SIZING.
- BRACKETS - WILL HAVE FIXING SLOTS 85MM FROM THE INSIDE EDGE OF THE BRACKET.
- CLICK-FIX COPING SYSTEM IS SUPPLIED WITH STANDARD BRACKETS.

* IF INSTALLED OVER FOUR STOREYS OR IN VERY EXPOSED LOCATIONS, CLICK-FIX COPINGS MUST BE FIXED TO BRACKETS WITH SPECIAL FIXINGS AVAILABLE FROM ALI-FABS.

IT IS THE END USER'S RESPONSIBILITY TO ENSURE FIXINGS AND FIXING BACKGROUNDS ARE SUITABLE AND FIT FOR PURPOSE.

SIGNATURE: _____ NAME: _____ DATE: _____