




# ARCHITECTURAL COPING APPROVAL FORM



**WARNING: ONLY MEASURE FINISHED WALLS**

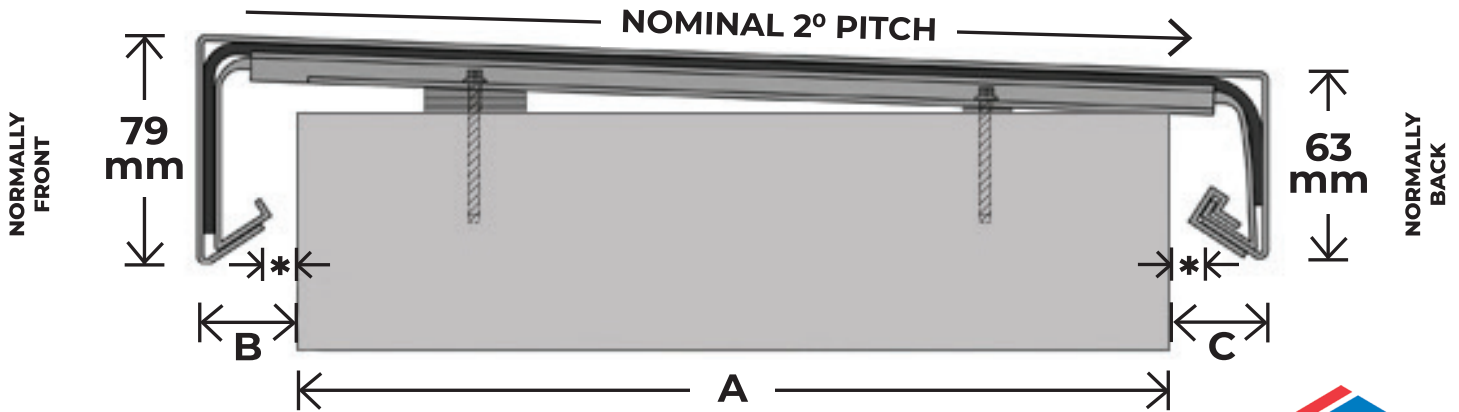

COMPANY: ..... PROJECT REFERENCE: .....

PROJECT NAME: .....

<b>A - WALL WIDTH (IN 5MM INCREMENTS ONLY)</b>	mm	<b>150mm MINIMUM 950mm MAXIMUM</b>	
<b>B - FRONT COPING OVERHANG</b>	<b>40mm STANDARD MINIMUM RECOMMENDED</b>	OR	mm
<b>C - BACK COPING OVERHANG</b>	<b>40mm STANDARD MINIMUM RECOMMENDED</b>	OR	mm
<b>PAINT COLOUR</b>	<b>RAL OR BS REFERENCE</b>		

\* = APPROX 11mm GAP

**ALUMINIUM THICKNESS 2mm**

**COPING SYSTEM IS SUPPLIED WITH STANDARD BRACKETS, WITH 2 X FIXING SLOTS 85mm FROM INSIDE OF BRACKET**

**VERY WIDE COPINGS SHOULD HAVE ADDITIONAL CENTRE FIXINGS**

**SPECIAL REQUIREMENTS PLEASE CONTACT OUR TECHNICAL DEPARTMENT**

**IT IS THE END USER'S RESPONSIBILITY TO ENSURE FIXINGS AND FIXING BACKGROUNDS ARE SUITABLE AND FIT FOR PURPOSE**

**SIGNATURE:** ..... **NAME:** ..... **DATE:** .....  
PLEASE SIGN AND DATE TO PROGRESS THIS ORDER

**OFFICE USE ONLY**

<b>OUR REF</b>		<b>APPROVED BY</b>	
<b>DATE</b>		<b>REVISION N°</b>	