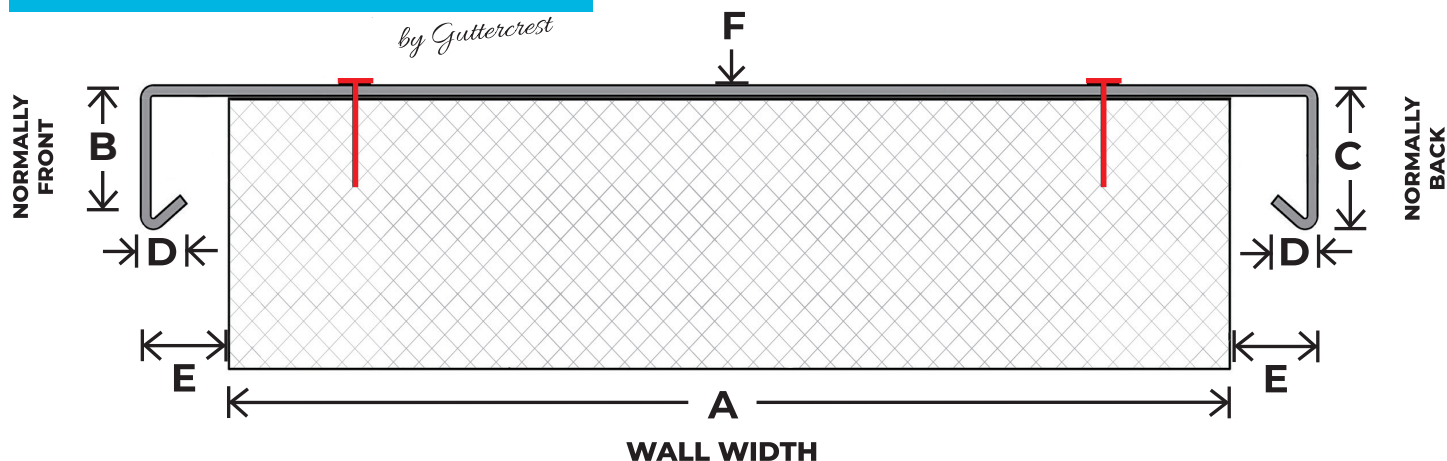


**ALI-FABS****COPINGS  
&  
CAPPINGS***by Guttercrest***CAPPING APPROVAL FORM****WALL WIDTH****WARNING: ONLY MEASURE FINISHED WALLS**

COMPANY: ..... PROJECT REFERENCE: .....

PROJECT NAME: .....

**A - WALL WIDTH (ROUND UP TO NEAREST 5mm)**

	mm
--	----

**B - FRONT OF CAPPING HEIGHT**

50mm STANDARD MINIMUM RECOMMENDED	OR		mm
--------------------------------------	----	--	----

**C - BACK OF CAPPING HEIGHT**

50mm STANDARD MINIMUM RECOMMENDED	OR		mm
--------------------------------------	----	--	----

**D - DRIP DIMENSION**

15mm STANDARD	OR		mm
---------------	----	--	----

**E - CAPPING OVERHANG**

35mm STANDARD MINIMUM RECOMMENDED	OR		mm
--------------------------------------	----	--	----

**F - MATERIAL THICKNESS**

2mm STANDARD	OR		mm
--------------	----	--	----

**PAINT COLOUR**

	RAL OR BS REFERENCE
--	---------------------

CAPPING TO BE FIXED AT EACH END AND AT MAXIMUM 500mm CENTRES

DIMENSIONS SUGGESTED ARE STANDARD. NON STANDARD CONFIGURATIONS CAN BE MANUFACTURED TO CUSTOMER REQUIREMENTS &amp; CONSIDERATION SHOULD BE GIVEN TO NHBC ETC.

SPECIAL REQUIREMENTS PLEASE CONTACT OUR TECHNICAL DEPARTMENT.

IT IS THE END USER'S RESPONSIBILITY TO ENSURE FIXINGS AND FIXING BACKGROUNDS ARE SUITABLE AND FIT FOR PURPOSE.

SIGNATURE: ..... NAME: ..... DATE: .....

PLEASE SIGN AND DATE TO PROGRESS THIS ORDER

**OFFICE USE ONLY**

<b>OUR REF</b>		<b>APPROVED BY</b>	
<b>DATE</b>		<b>REVISION N°</b>	