


# CLICK FIX COPING APPROVAL FORM

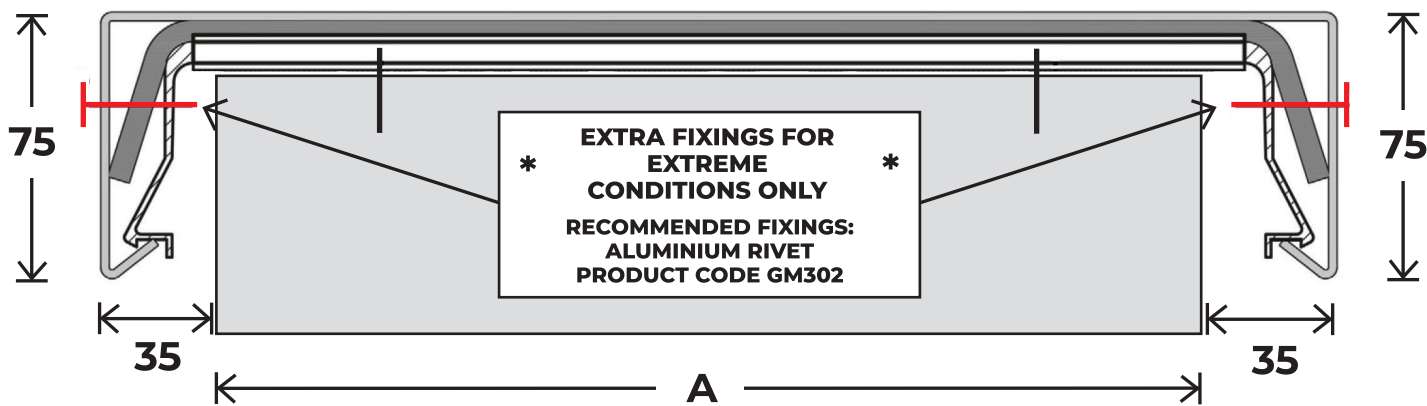

**WALL WIDTH**

**WARNING: ONLY MEASURE FINISHED WALLS**

**\* FIXINGS REQUIRED FOR TALLER BUILDINGS OVER FOUR STOREYS \*  
EXPOSED AREAS (WIND) AND SLOPING GABLE ENDS  
OR USE ALI-FABS CREST COPING**

**COMPANY:** ..... **PROJECT REFERENCE:** .....

**PROJECT NAME:** .....

**A - WALL WIDTH (ROUND UP TO NEAREST 5mm)**

	mm	100mm MINIMUM 450mm MAXIMUM
--	----	--------------------------------

**PAINT COLOUR**

	RAL OR BS REFERENCE
--	---------------------

**ALUMINIUM THICKNESS 2mm**

**CLICK FIX COPING SYSTEM IS SUPPLIED WITH STANDARD BRACKETS, WITH FIXING SLOTS 85mm FROM THE FRONT AND REAR FACE OF COPING**

**IT IS THE END USER'S RESPONSIBILITY TO ENSURE FIXINGS AND FIXING BACKGROUNDS ARE SUITABLE AND FIT FOR PURPOSE**

**SIGNATURE:** ..... **NAME:** ..... **DATE:** .....

**PLEASE SIGN AND DATE TO PROGRESS THIS ORDER**

**OFFICE USE ONLY**

<b>OUR REF</b>		<b>APPROVED BY</b>	
<b>DATE</b>		<b>REVISION N°</b>	