




by Guttercrest

# CREST COPING APPROVAL FORM

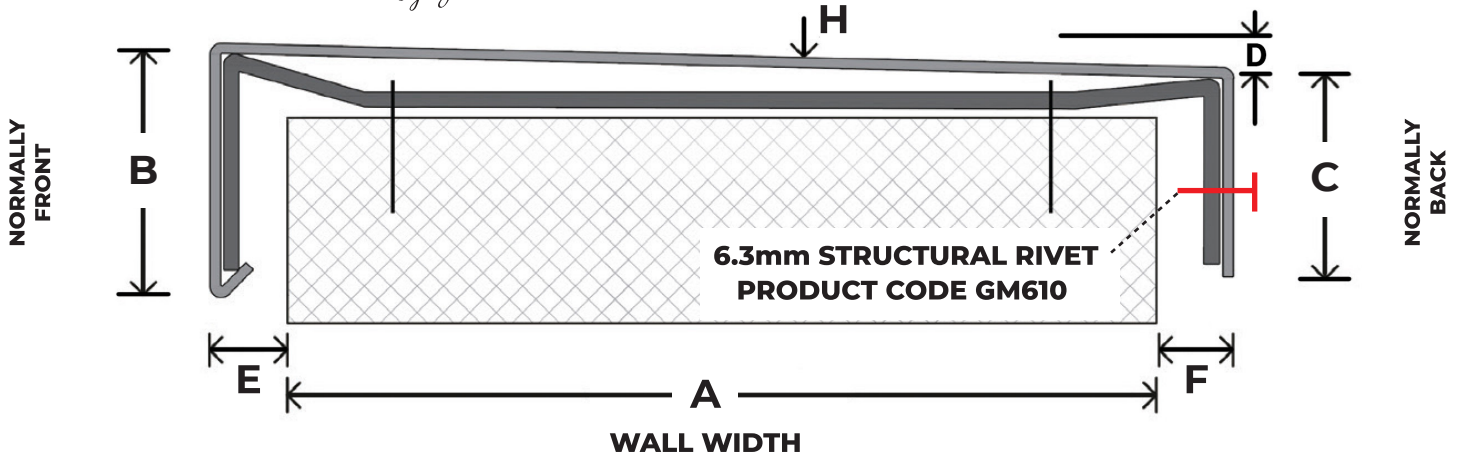

**WARNING: ONLY MEASURE FINISHED WALLS**

COMPANY: ..... PROJECT REFERENCE: .....

PROJECT NAME: .....

<b>A - WALL WIDTH (IN 5MM INCREMENTS ONLY)</b>		mm
<b>B - FRONT COPING HEIGHT</b>		65mm MINIMUM RECOMMENDED
<b>C - BACK COPING HEIGHT</b>		55mm MINIMUM RECOMMENDED
<b>D - FALL FRONT TO BACK</b>		10mm FALL MINIMUM, 20mm ON WALLS OVER 550mm WIDE
<b>E - FRONT WALL TO COPING OVERHANG</b>		35mm MINIMUM RECOMMENDED
<b>F - REAR WALL TO COPING OVERHANG</b>		35mm MINIMUM RECOMMENDED
<b>H - MATERIAL THICKNESS</b>	2mm	STANDARD THICKNESS 2mm PLEASE STATE IF DIFFERENT
<b>PAINT COLOUR</b>		RAL OR BS REFERENCE

COPING SYSTEM IS SUPPLIED WITH STANDARD BRACKETS, WITH 2 X FIXING HOLES. VERY WIDE COPINGS SHOULD HAVE ADDITIONAL CENTRE FIXINGS.  
 SPECIAL REQUIREMENTS PLEASE CONTACT OUR TECHNICAL DEPARTMENT.  
 IT IS THE END USER'S RESPONSIBILITY TO ENSURE FIXINGS AND FIXING BACKGROUNDS ARE SUITABLE AND FIT FOR PURPOSE.

SIGNATURE: ..... NAME: ..... DATE: .....  
 PLEASE SIGN AND DATE TO PROGRESS THIS ORDER

**OFFICE USE ONLY**

<b>OUR REF</b>		<b>APPROVED BY</b>	
<b>DATE</b>		<b>REVISION N°</b>	